



ISOMETRIA - DUTOTEC

1:25

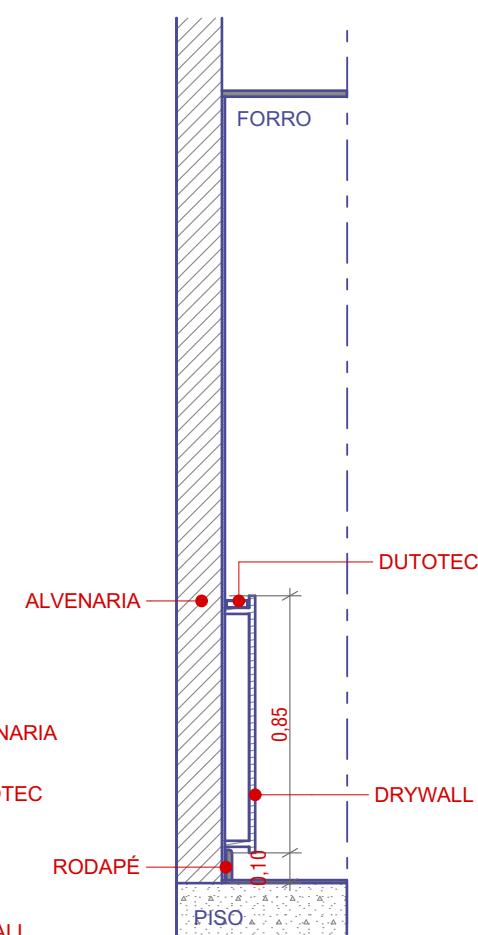


CORTE - DUTOTEC
1:25

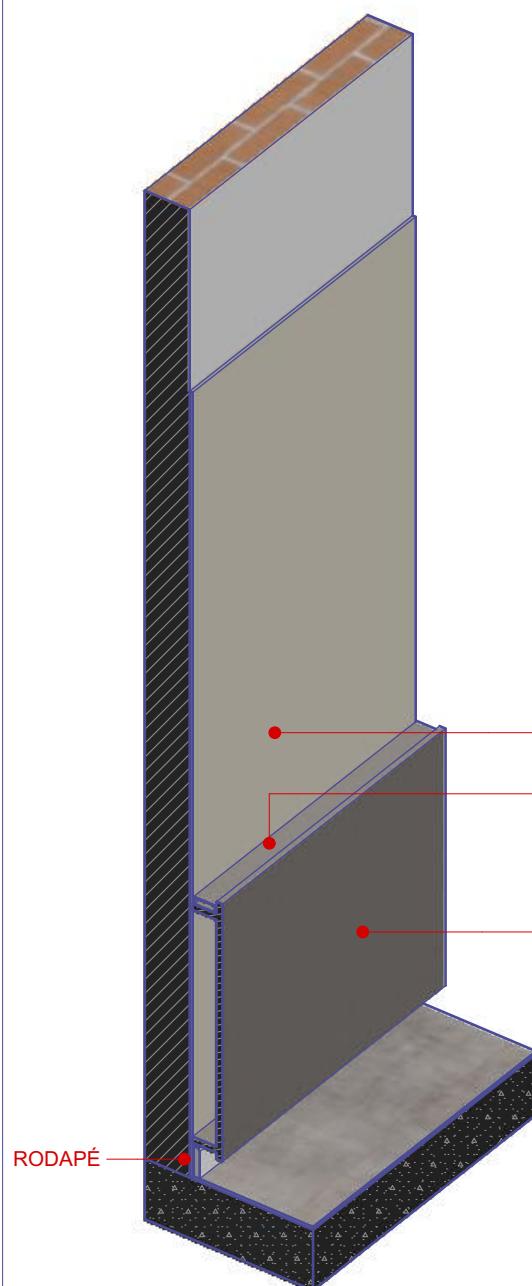

**MODELO DE TAMPA
STANDARD PLANA LISA**

Área seção (D) Diâmetro externo do cabo em "mm"	Área do cabo mm ²										Tabelas de descrição
	2,0	3,0	4,0	5,0	6,0	7,0	8,0	9,0	10,0		
3,1	7,0	12,6	19,6	28,6	38,4	63,6	78,5				

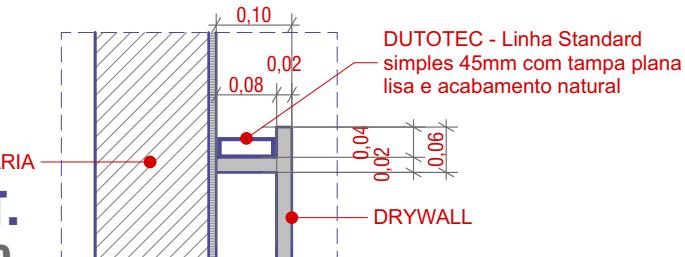

**DET.
1:10**



PROJETO ARQUITETÔNICO / SESC ADM.

ASSUNTO
DET. DUTOTEC

DESENHO
DET. DUTOTEC

TIPOLOGIA
PROJETO ARQUITETÔNICO

ENDEREÇO Av. Assis de Vasconcelos, 359 - Campina, Belém - PA,
66010-010

ARQUIVO
AC-0225-SESC-EP-R01.pin

DATA
17/10/2025

ESCALA
1:25, 1:10

EQUIPE
- BARBARA BALESTERO
- HELIO CANTO

1|1

CLIENTE:
-
RESP. TÉCNICO:
ARO, HELIO CANTO DOS SANTOS
CAU-PA A73731-3