


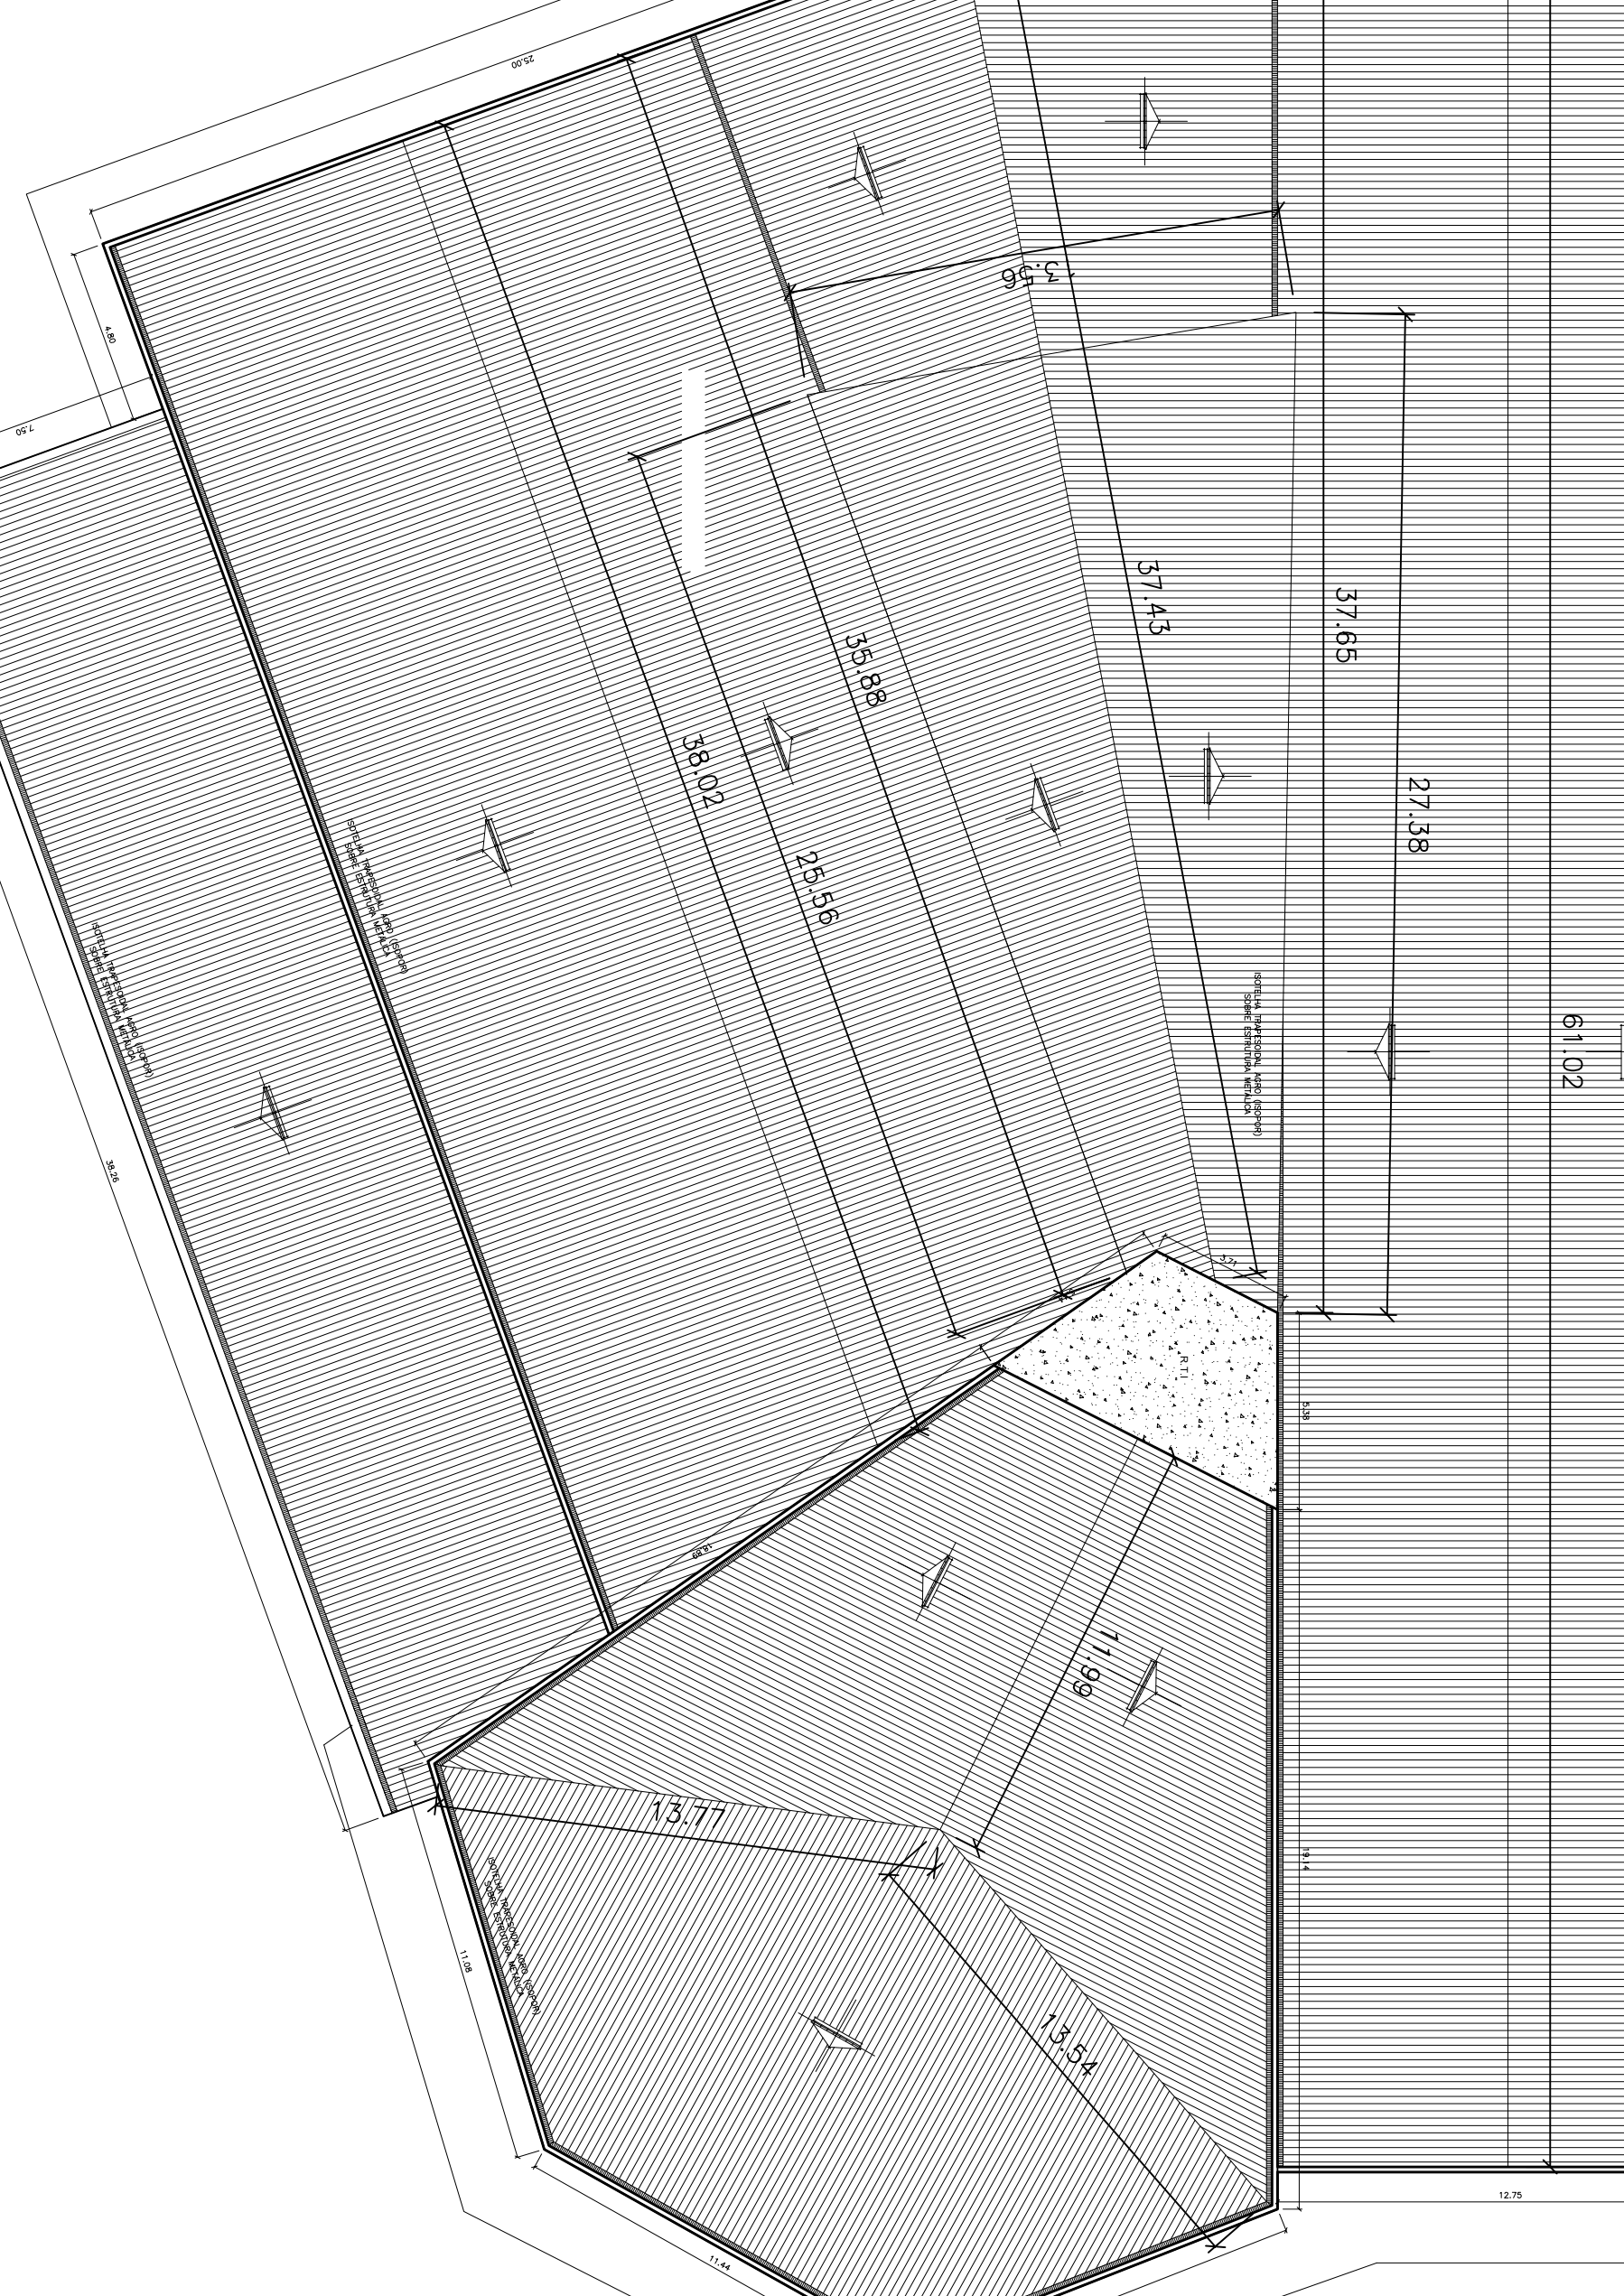

ESCALA: 1/75